

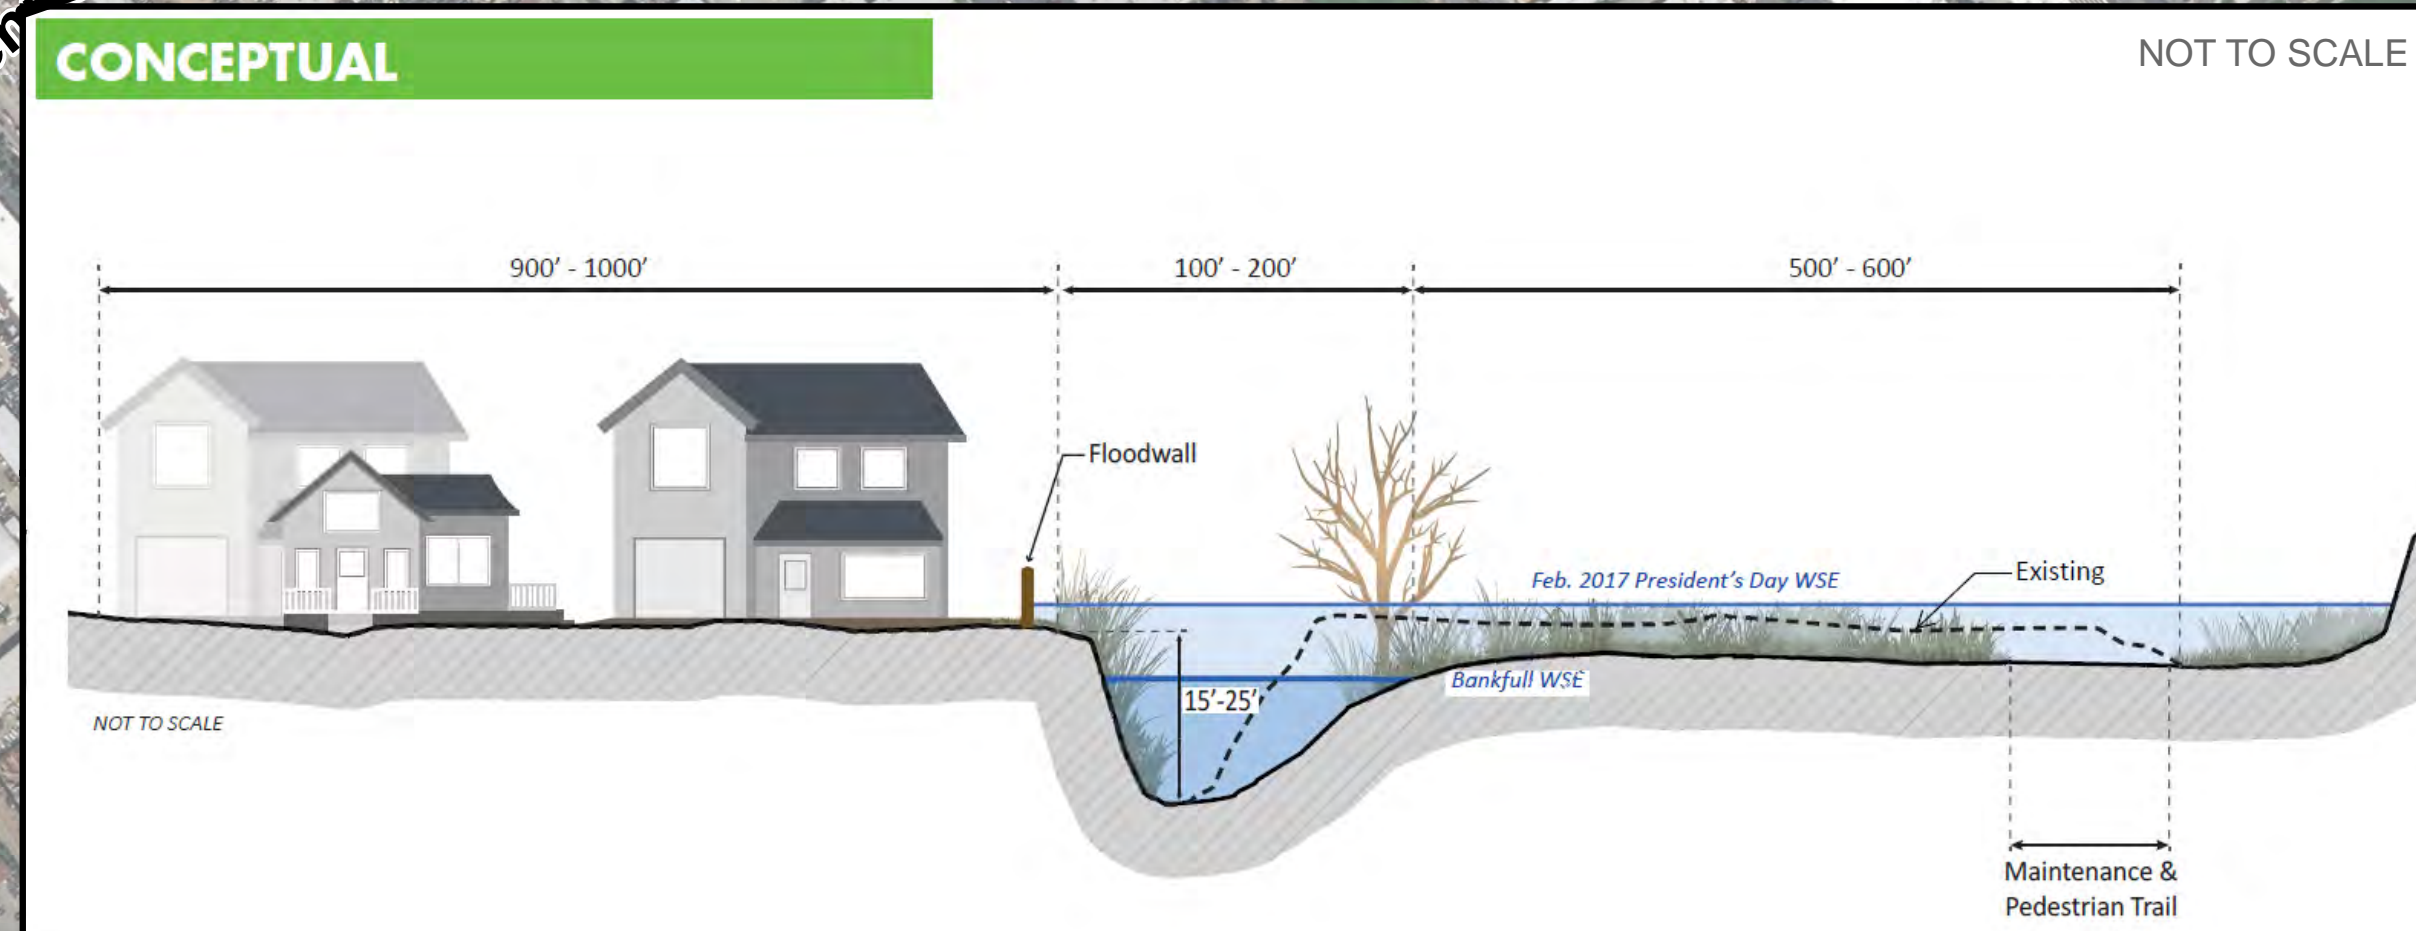
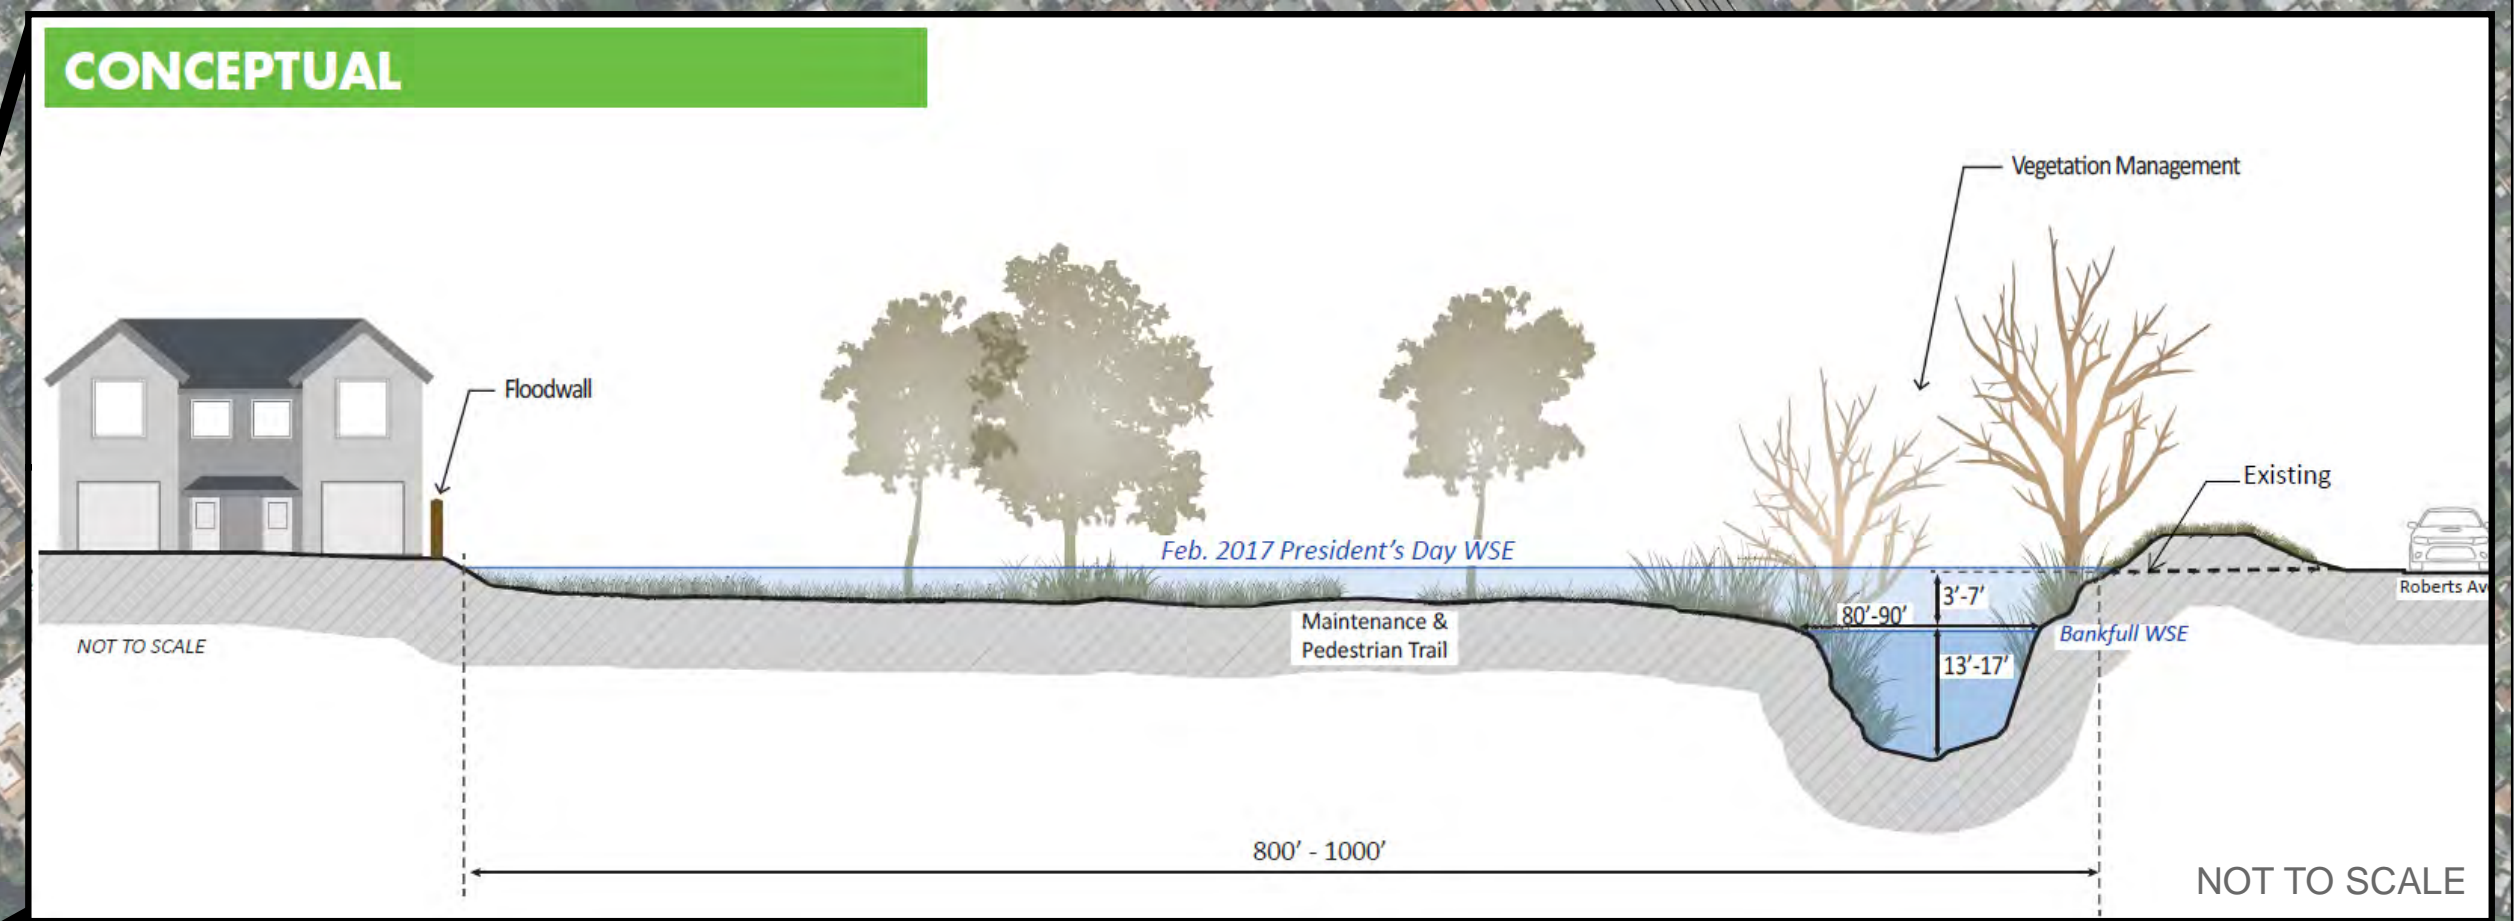


Coyote Creek I-280 to Tully Road Reach 8 Conceptuals

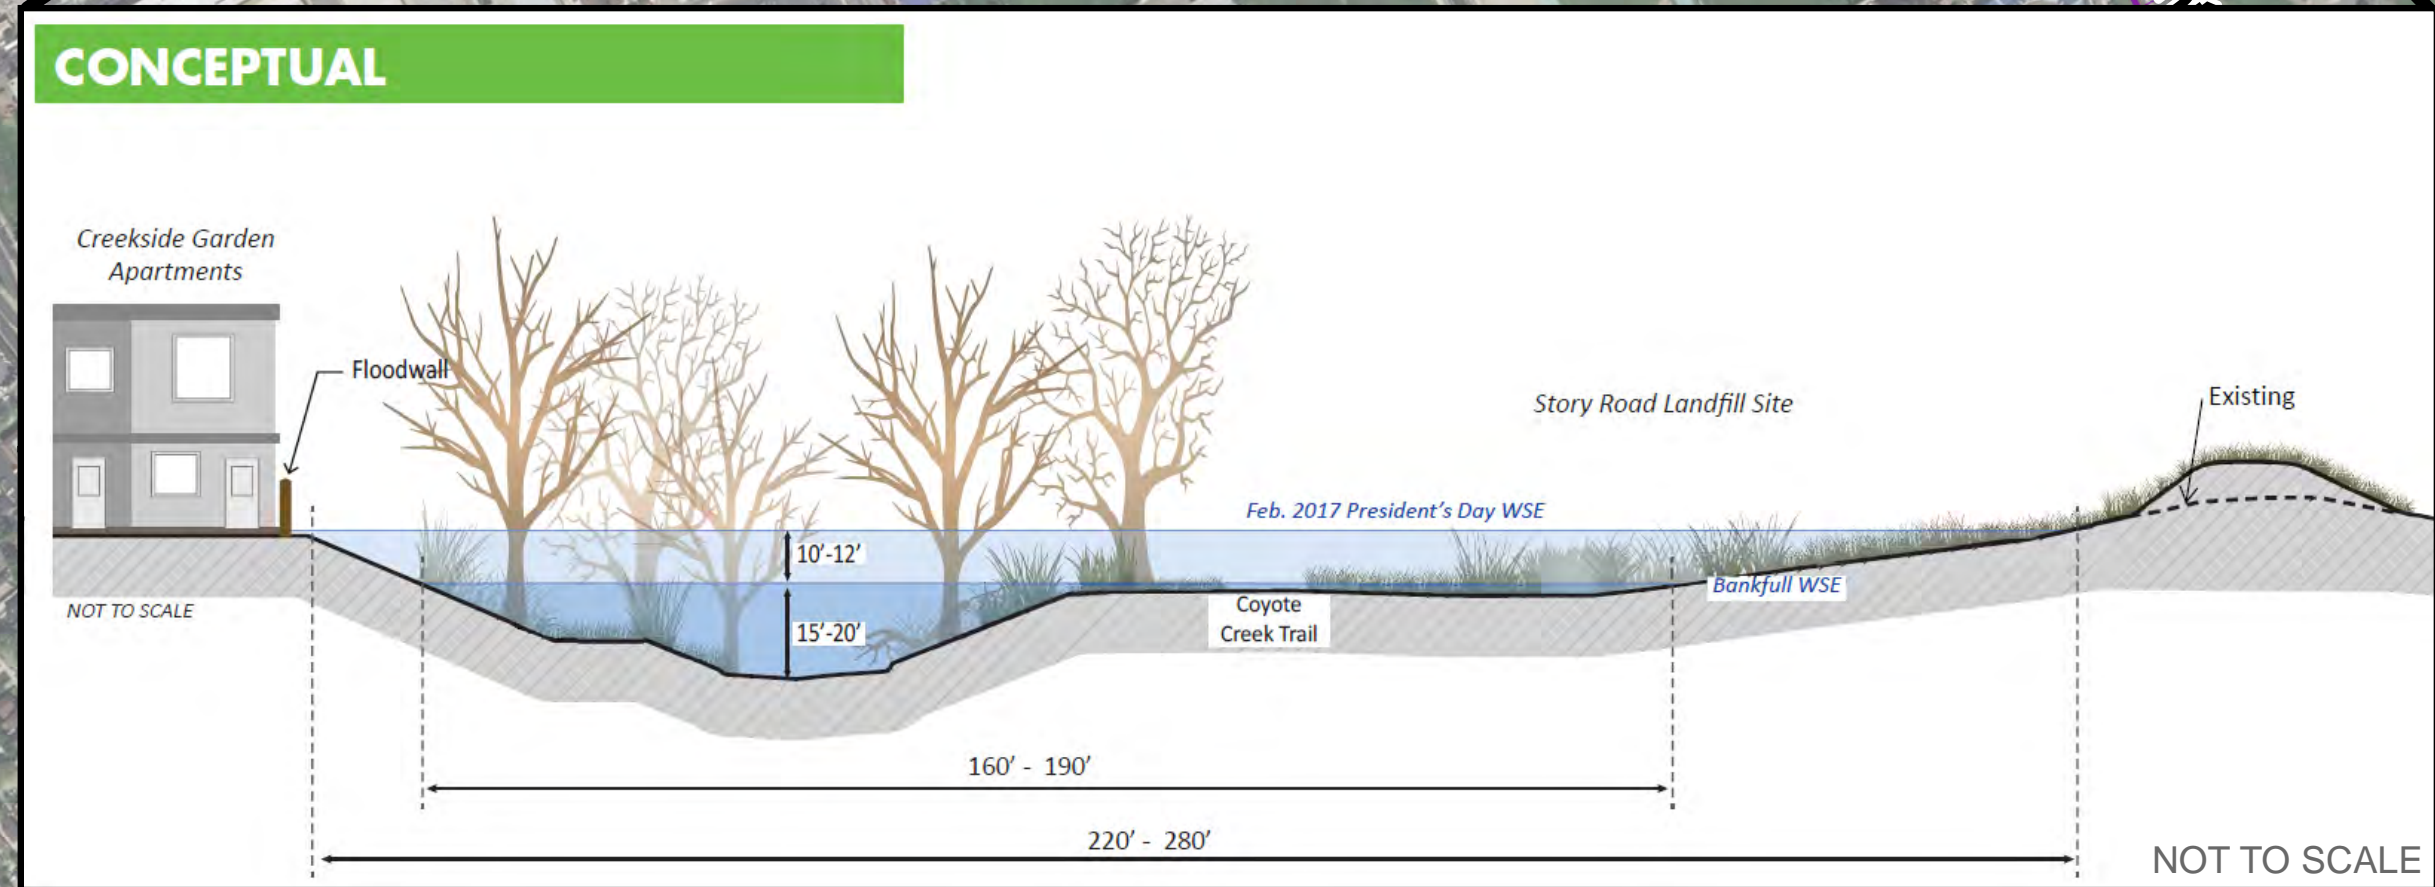

- Early Conceptual Alternatives**
- █ Vegetation Management
 - █ Berm/Floodwall
 - █ Floodwall
 - █ Widen Creek/Restore Floodplain
- Railroad**
- +— VTA
 - +— CALTRAIN
 - +— Southern Pacific
 - +— Western Pacific

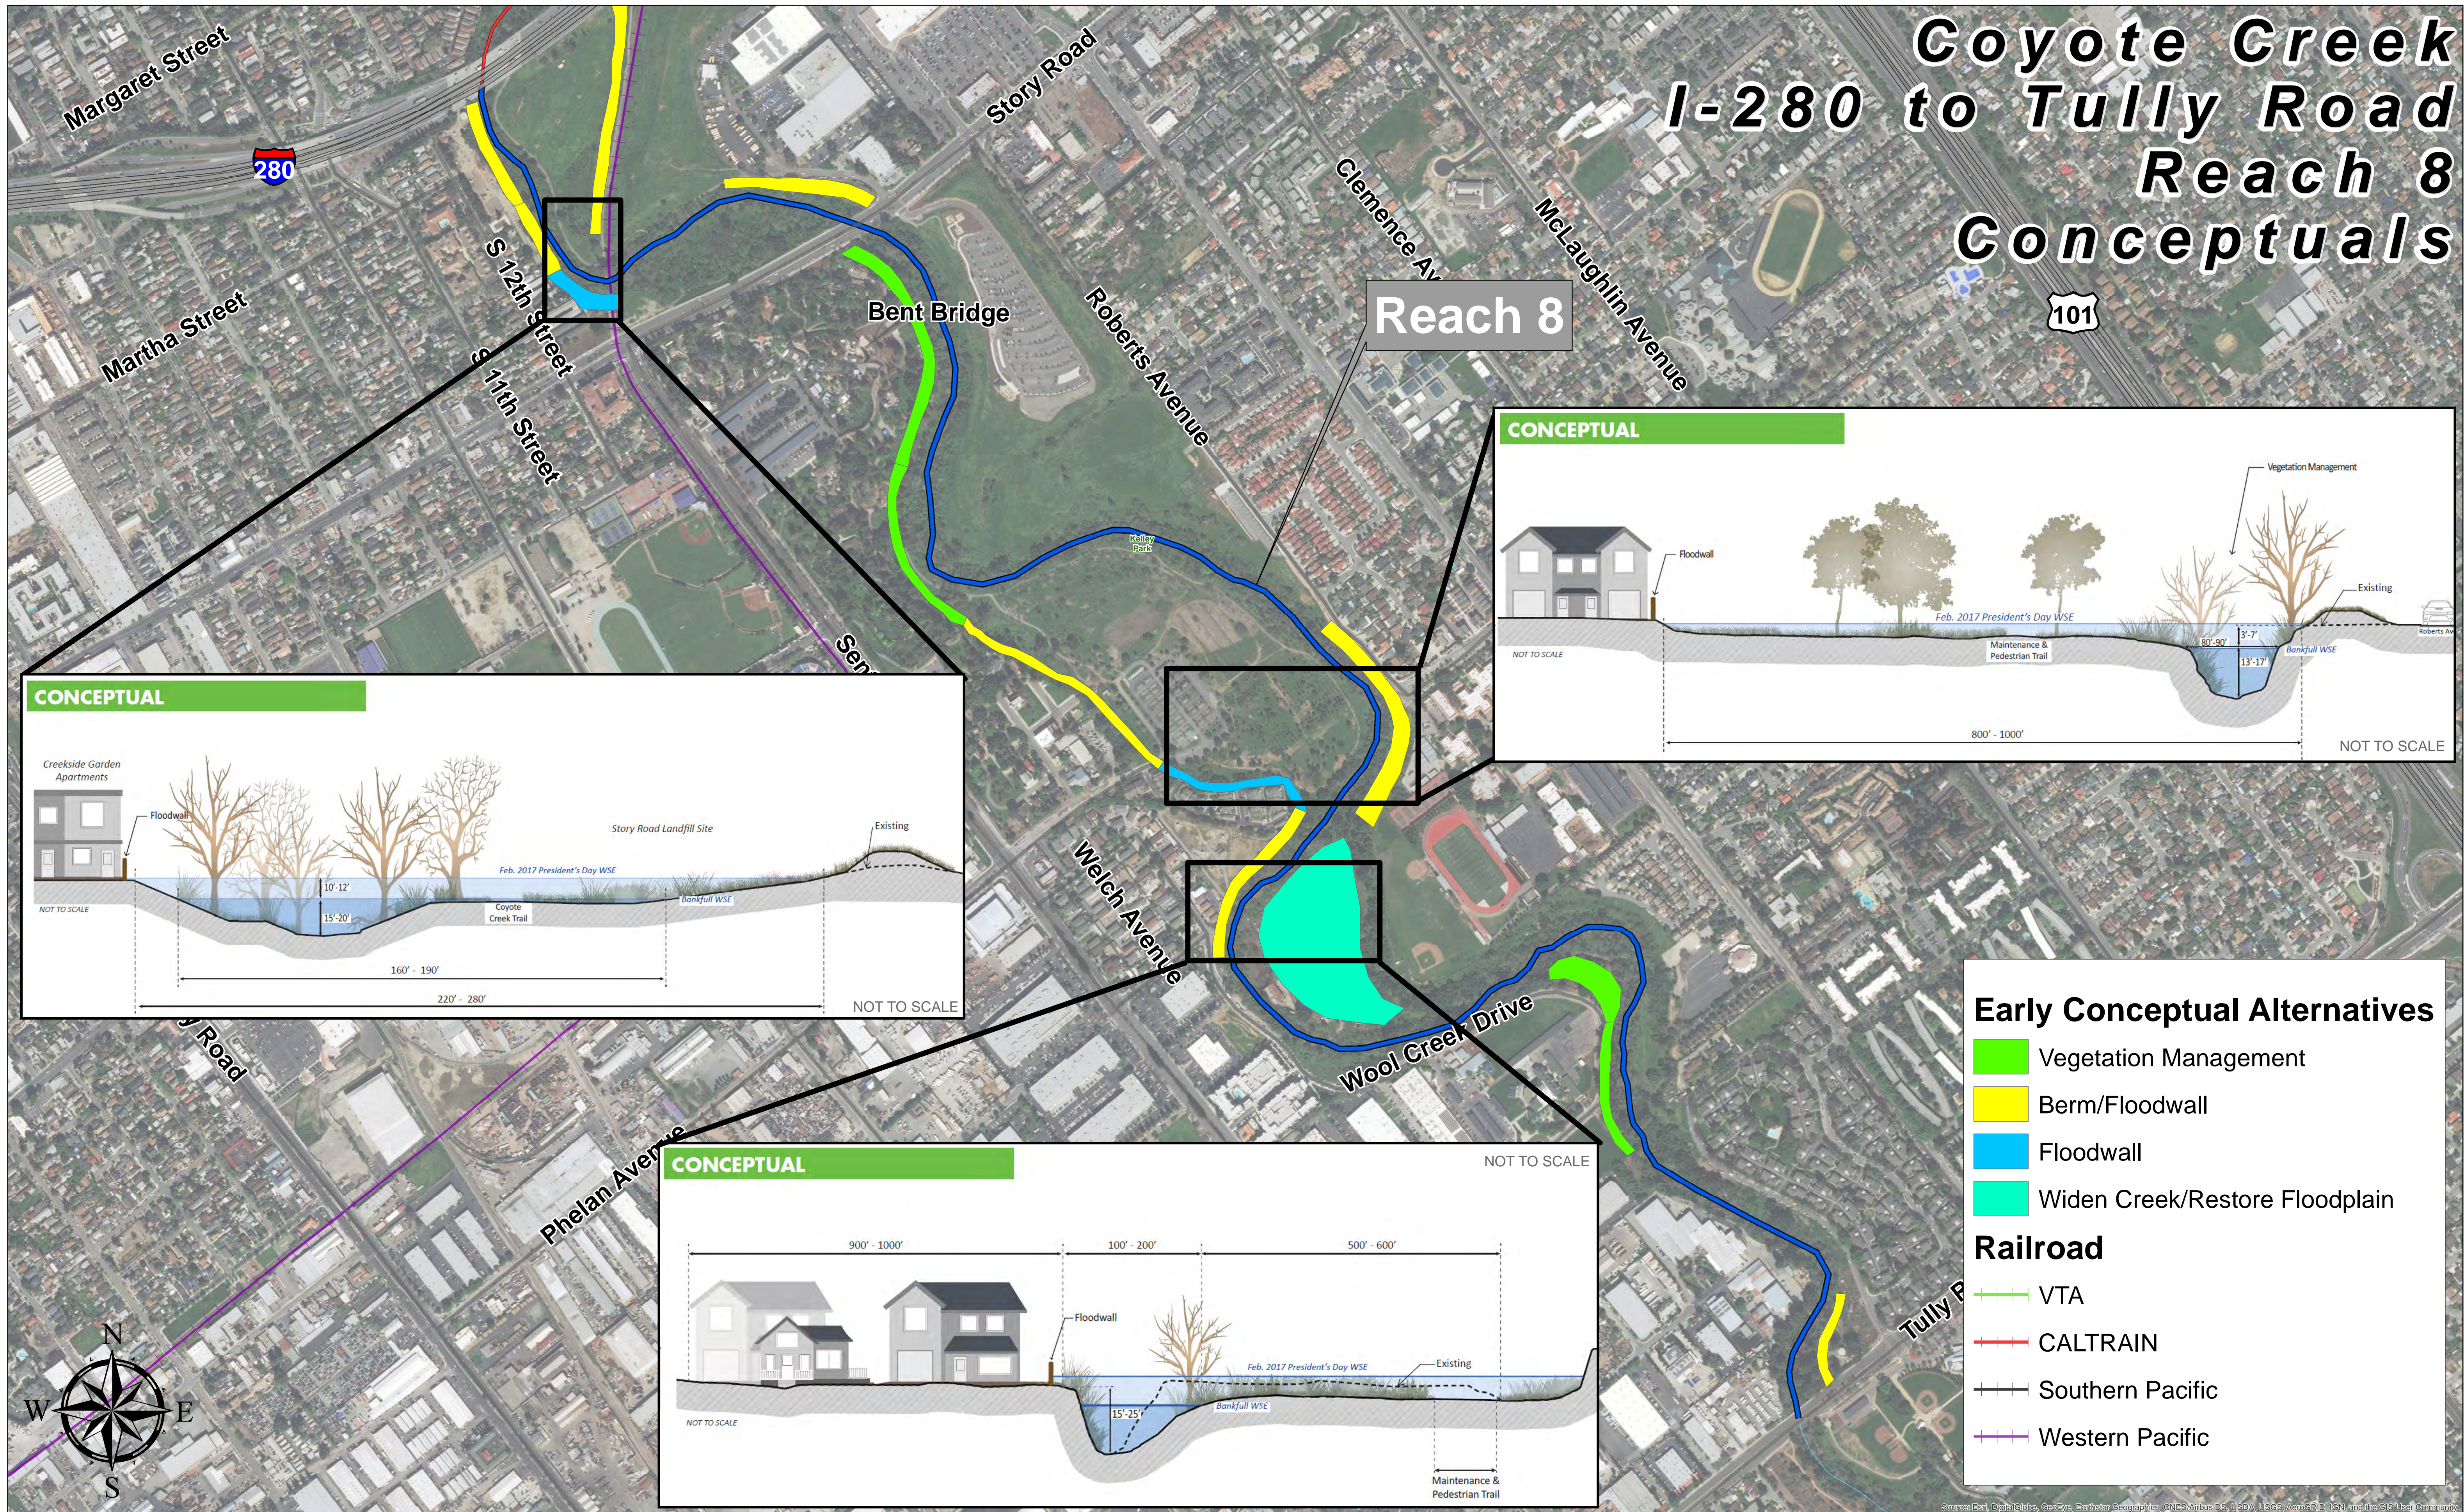